



Your Company Logo  
here

# OFFICE BLOCK : Y

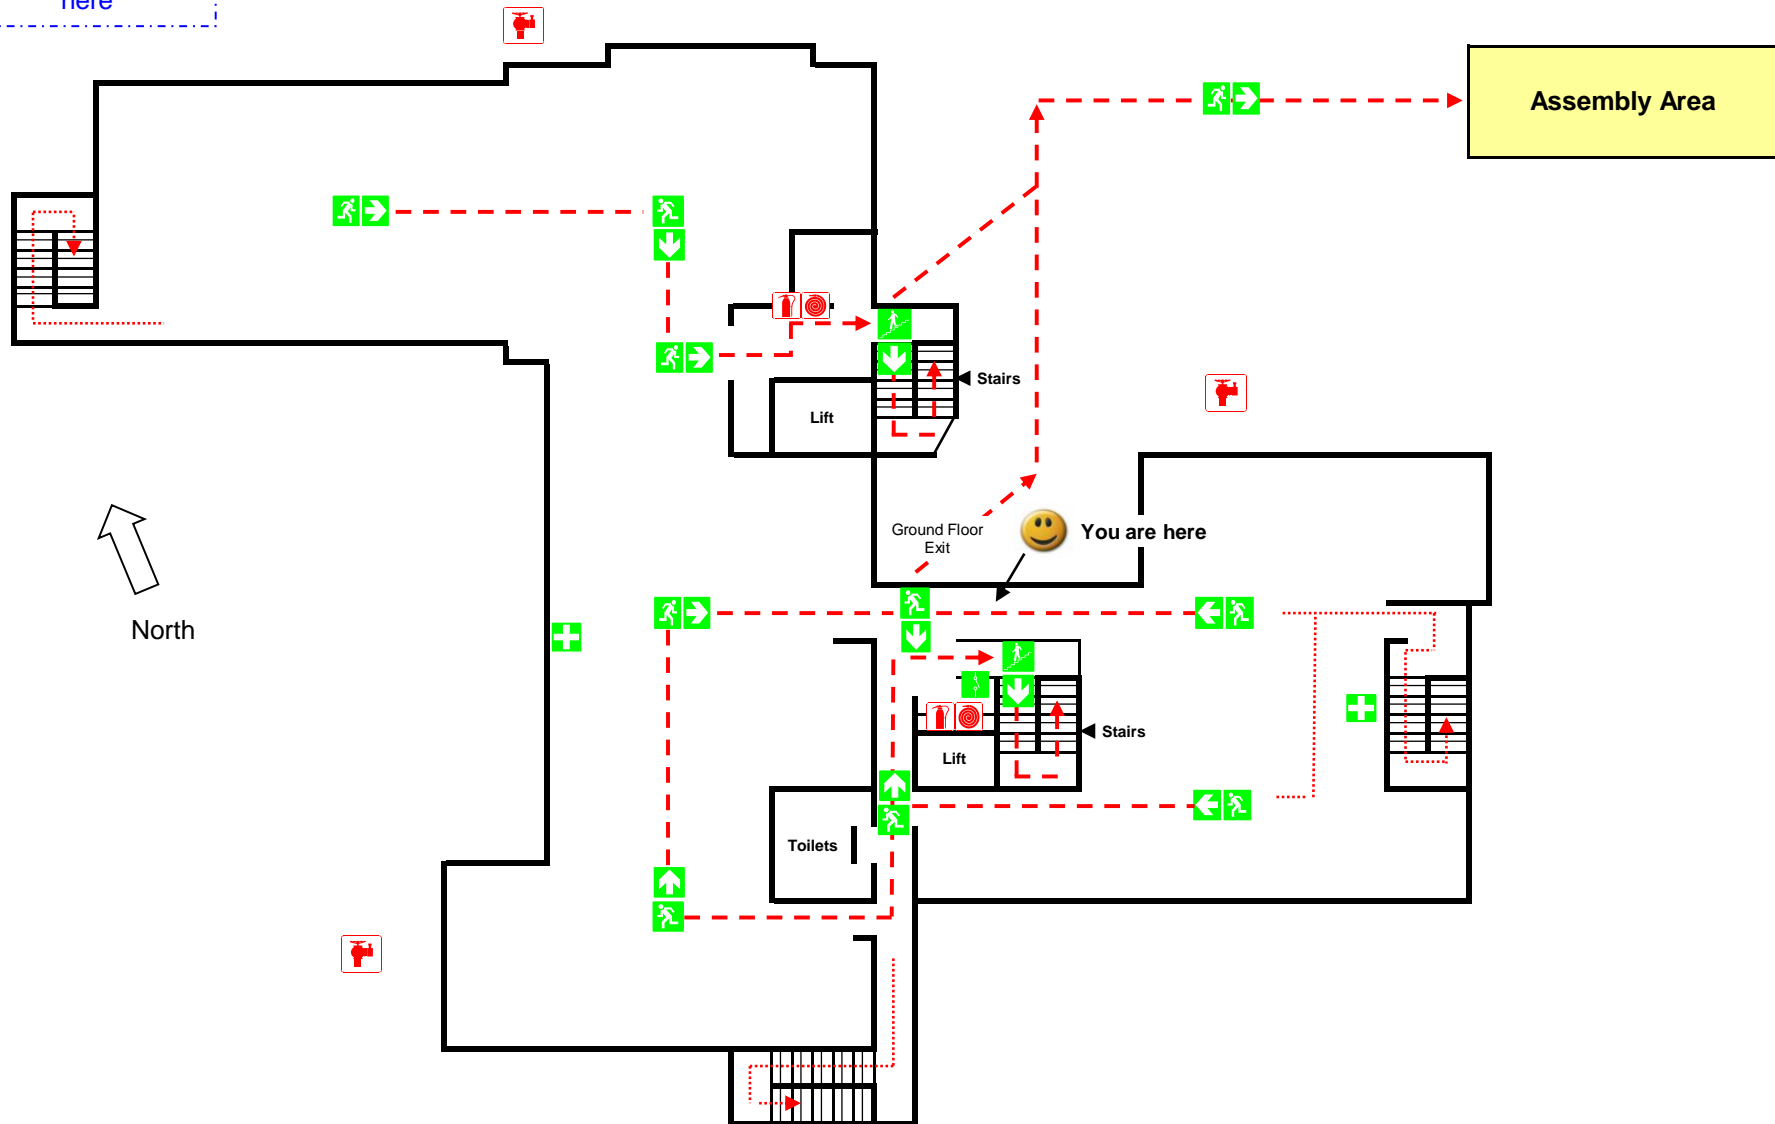

Note : ALARM - CONTINUOUS ELECTRONIC SIREN

- |   |   |   |   |
|---|---|---|---|
|  Fire extinguisher |  Direction to escape route |  First Aid Equipment        |  Primary evacuation routes  |
|  Fire hose reel    |  General direction         |  Electrical isolator switch |  Optional evacuation routes |
|  Fire hydrant      |  Stairs going down         |   |  Drawing not to scale       |